


Wall mount - 3" fascia

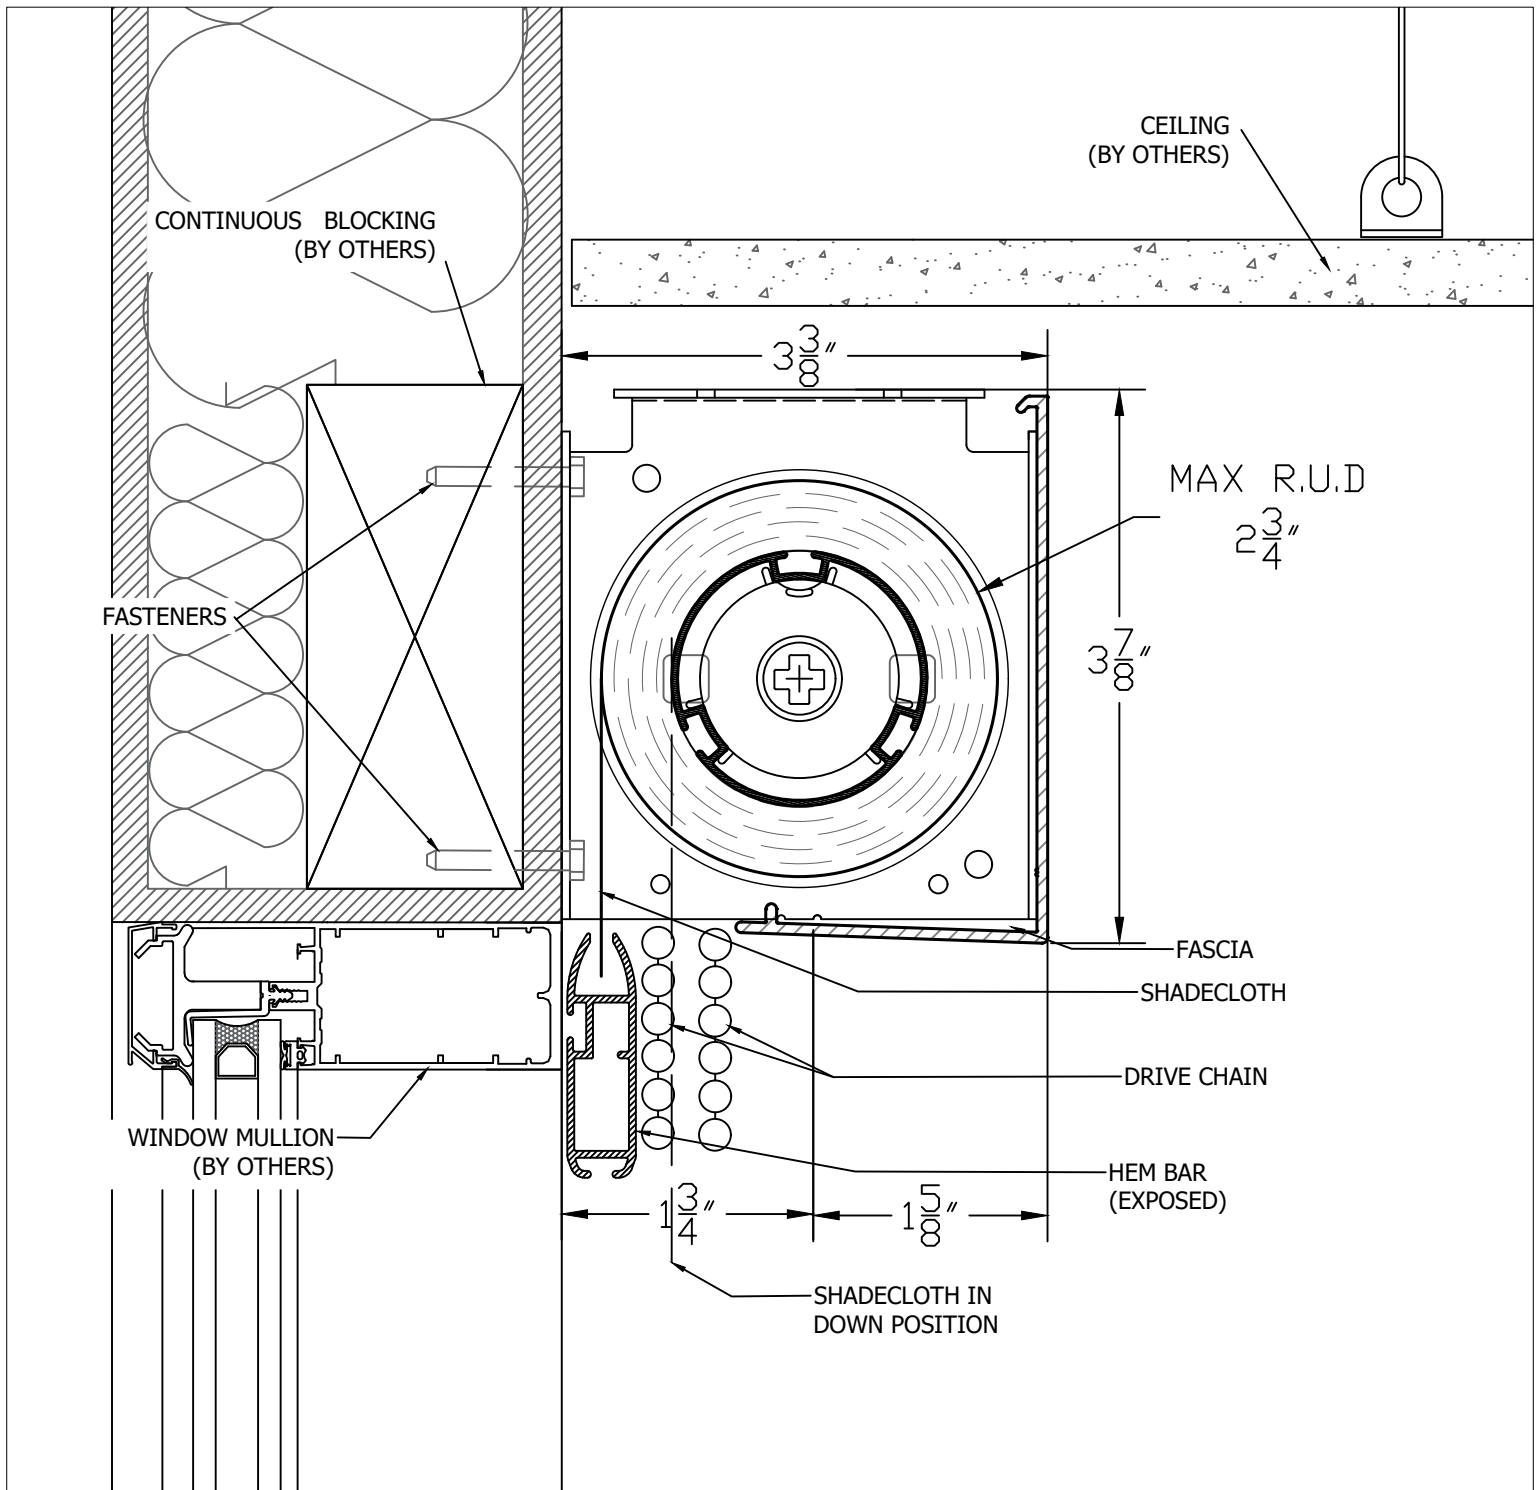

SECTION AT WINDOW HEIGHT

SCALE 0.75